



SHEET NO. M-00		ARCHITECT		CLIENT	
SCALE AS NOTED	PROJECT#	Tactile Cast Aluminum™ Cladding Details Ventilated Rainscreen			
DRAWN BY JO	REVISIONS	DATE	APPROVED		
APPROVED BY SE	DESCRIPTION				
ISSUE DATE 04/29/2020	REV				

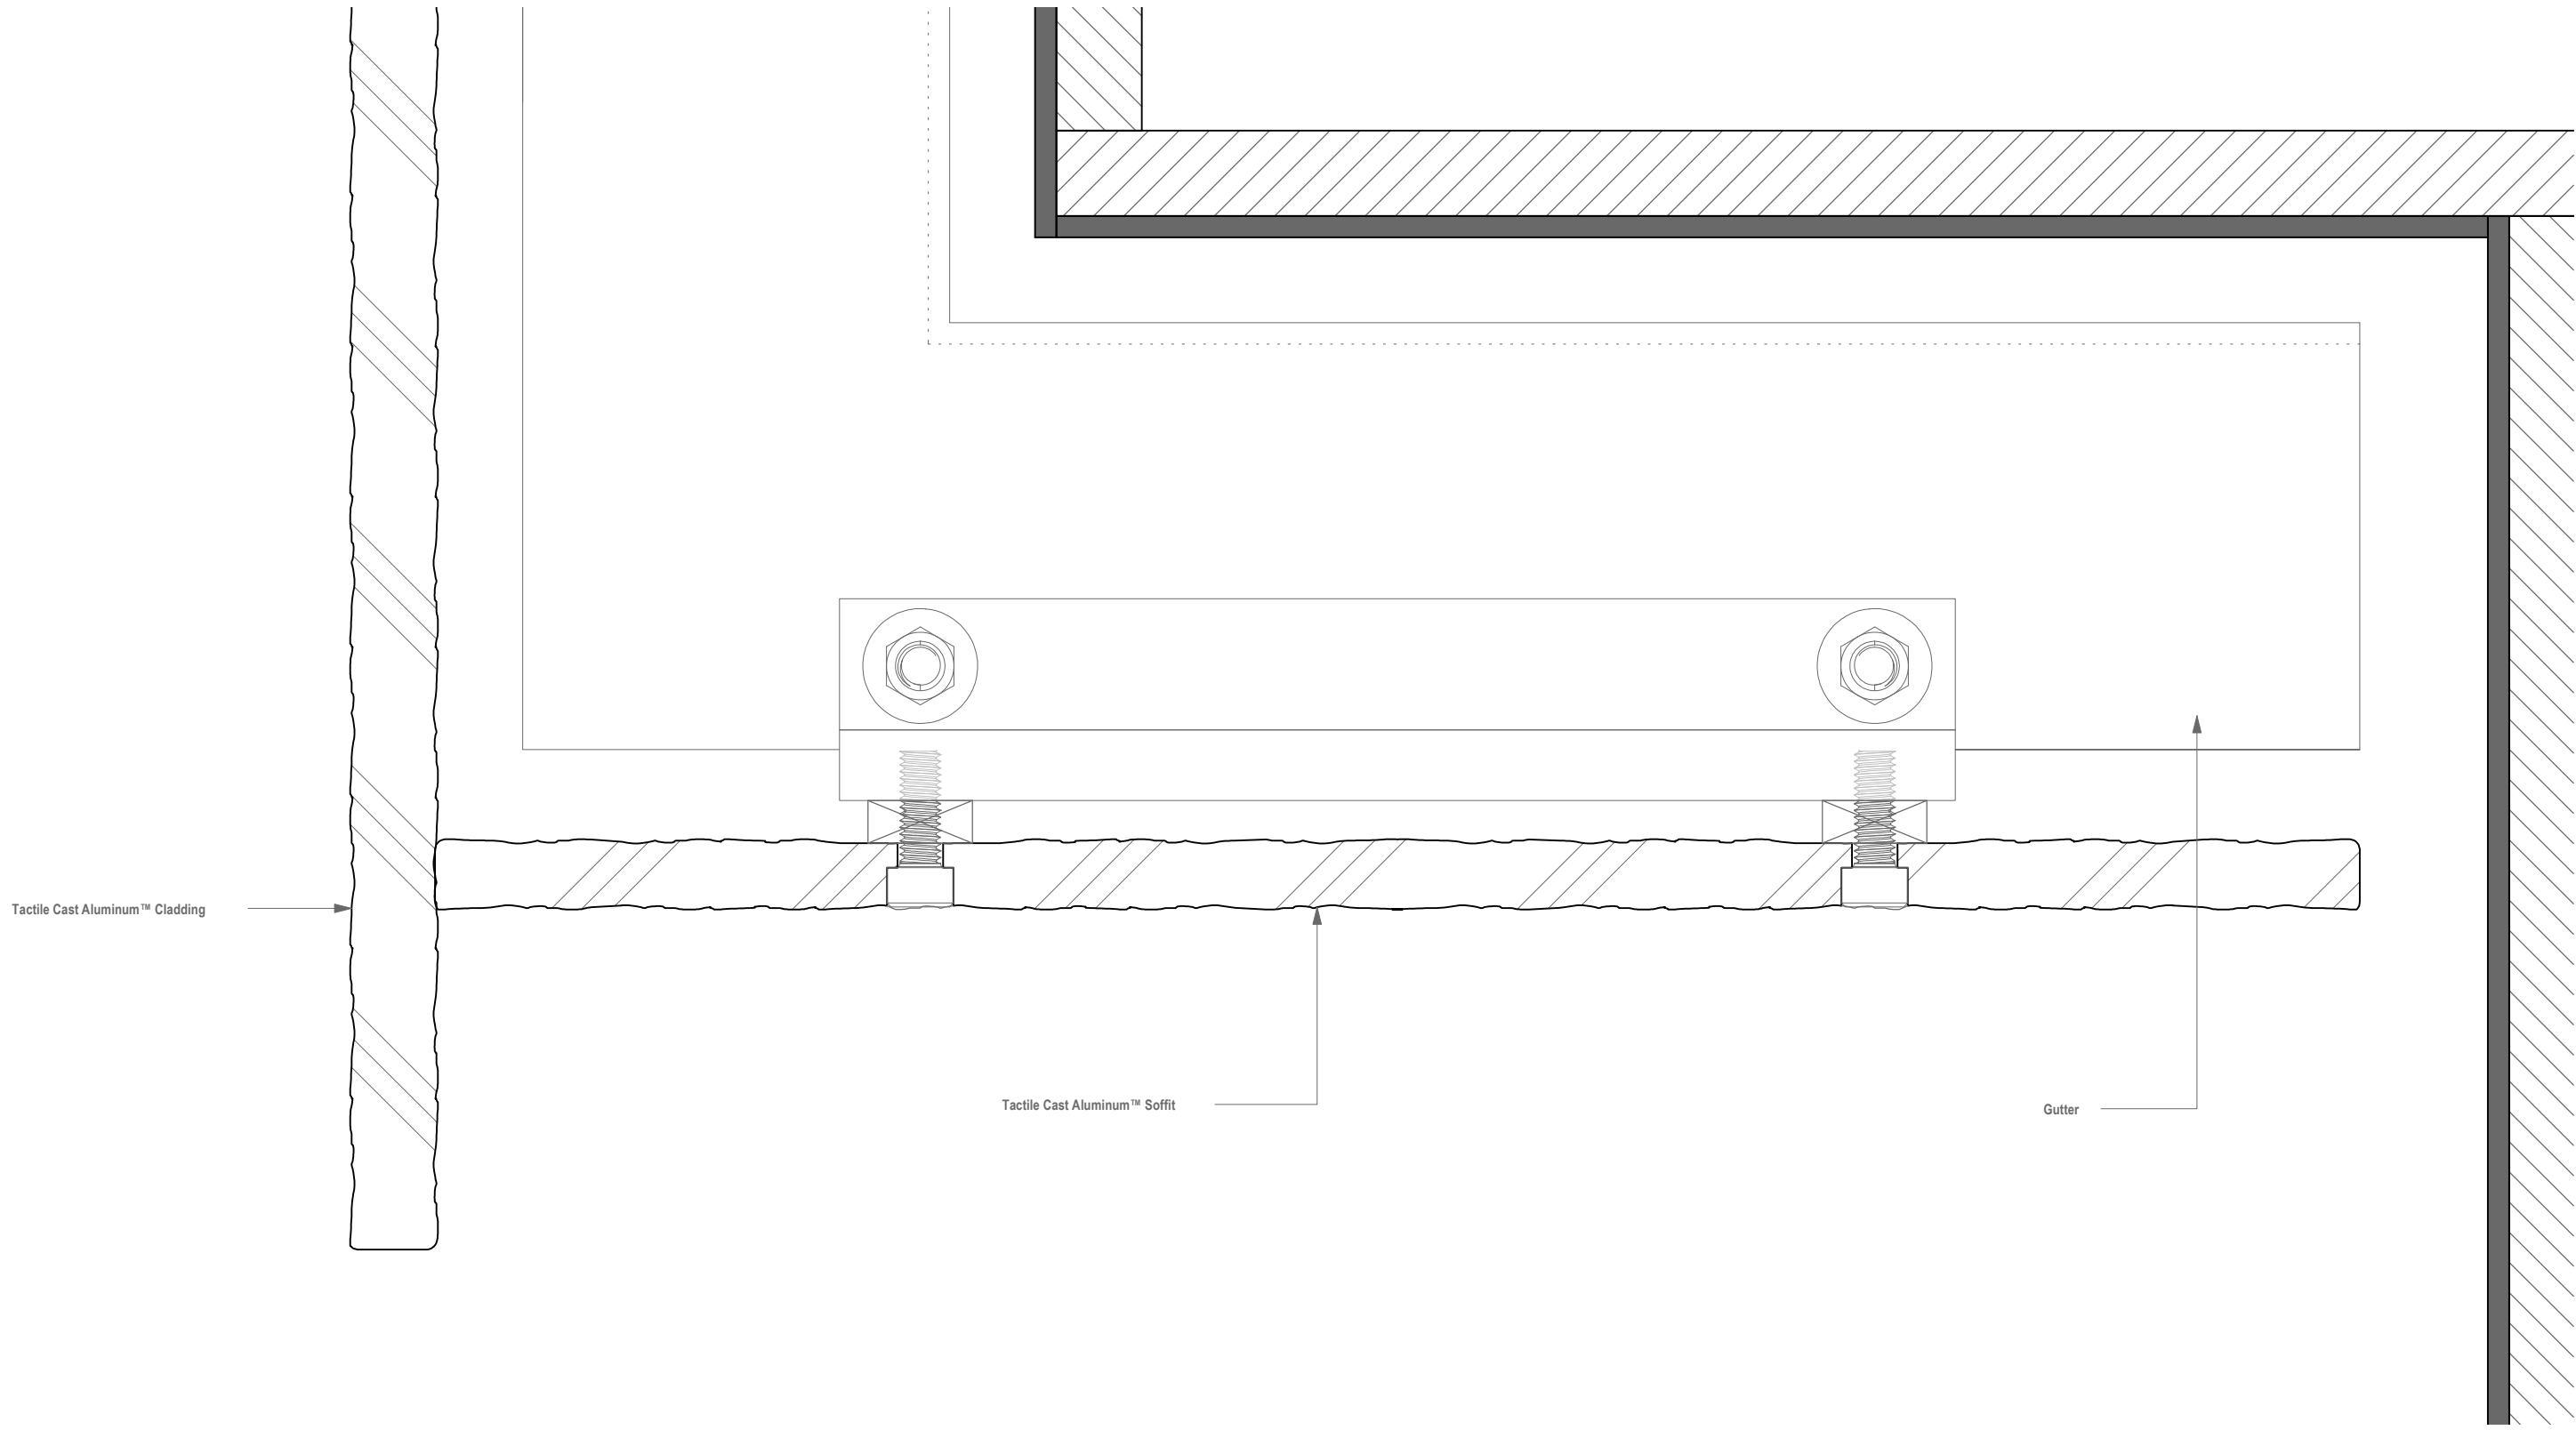


1 Section Detail - Soffit to Vertical Cladding - Tactile Cast Aluminum™ Cladding
 M-01 Scale: Full Scale

SHEET NO. M-01		ARCHITECT		CLIENT	
SCALE AS NOTED	PROJECT#		Tactile Cast Aluminum™ Cladding Details Ventilated Rainscreen		
DRAWN BY JO	REVISIONS	DATE	APPROVED		
APPROVED BY SE	DESCRIPTION				
ISSUE DATE 04/29/2020	REV				

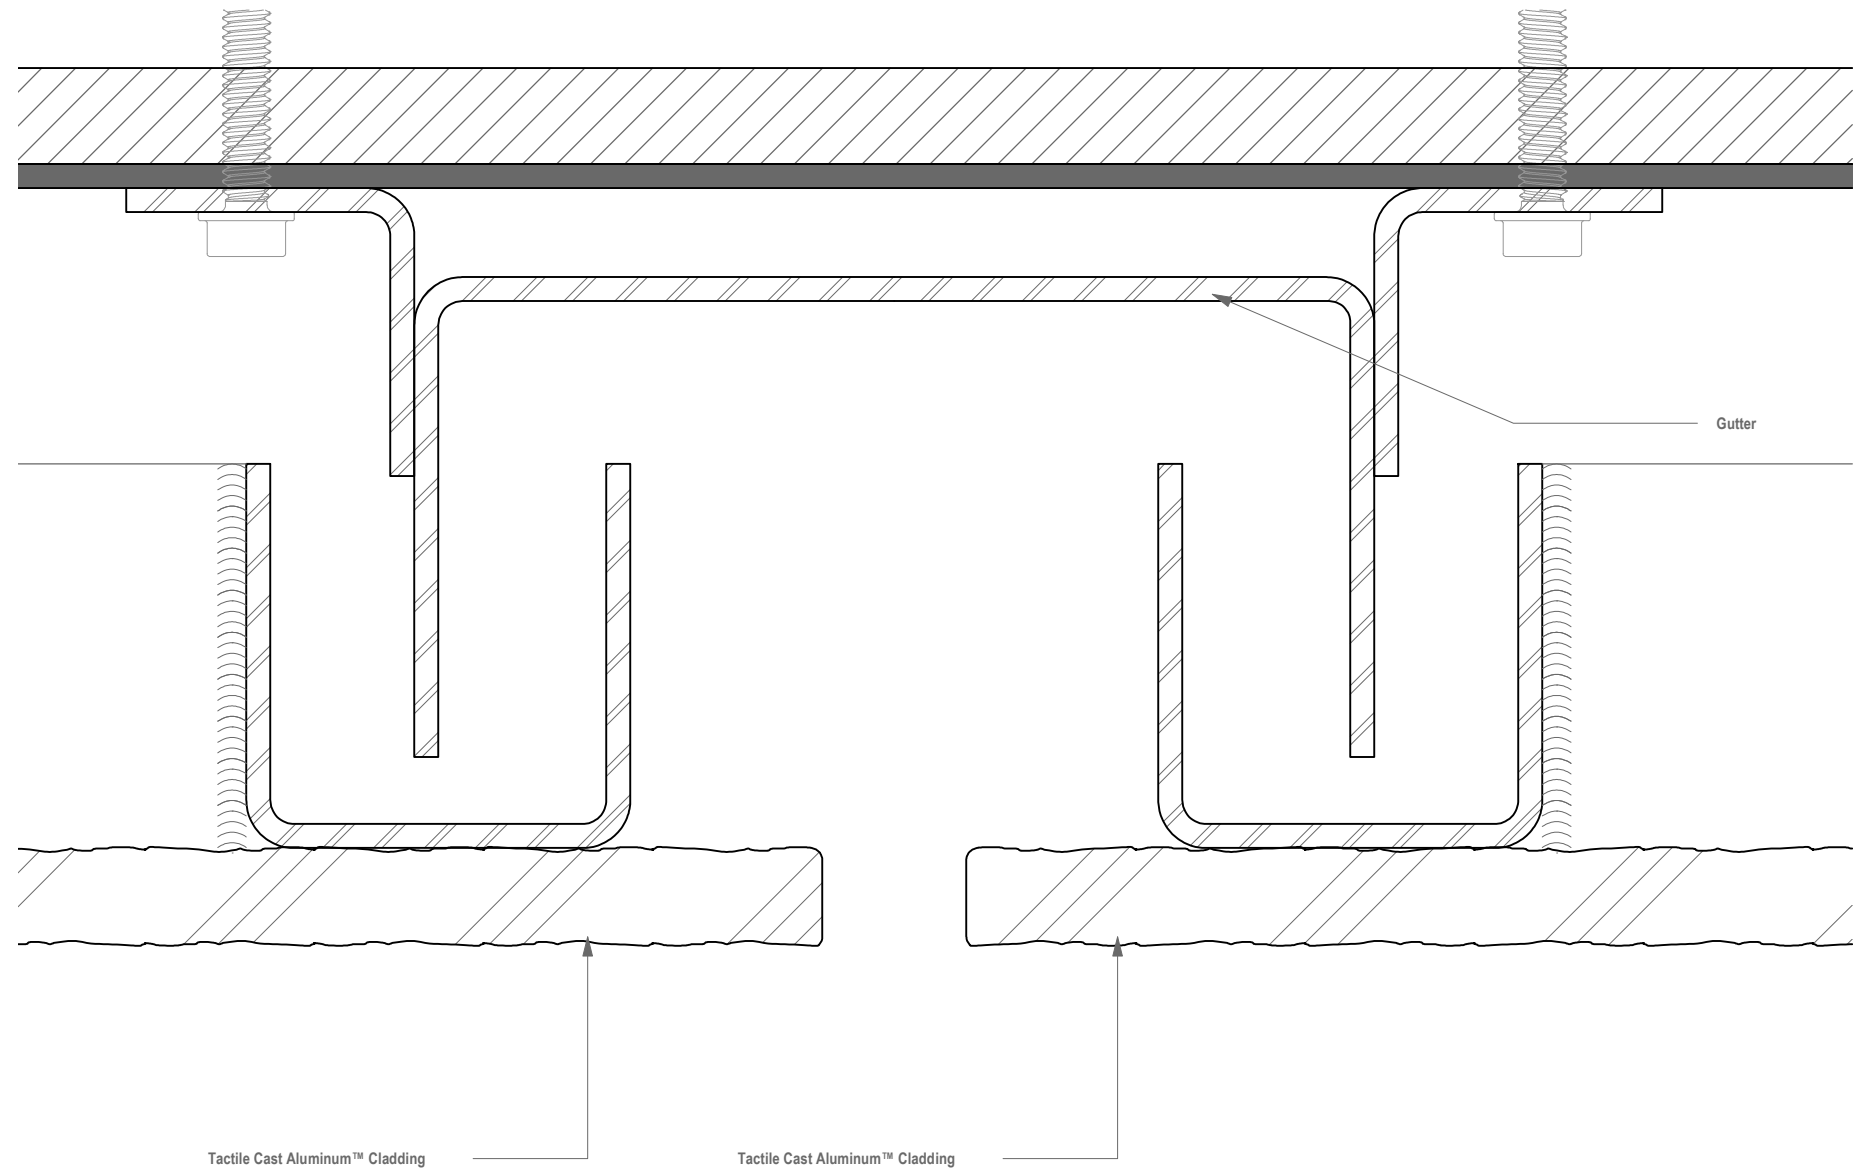


1 Plan - Typical Vertical Joint - Tactile Cast Aluminum™ Cladding
 M-02 Scale: Full Scale

SHEET NO.	M-02	ARCHITECT	CLIENT
	AS NOTED		
SCALE		PROJECT#	Tactile Cast Aluminum™ Cladding Details Ventilated Rainscreen
DRAWN BY	JO	REVISIONS	
APPROVED BY	SE	REV	
ISSUE DATE	04/29/2020	DESCRIPTION	
		DATE	
		APPROVED	

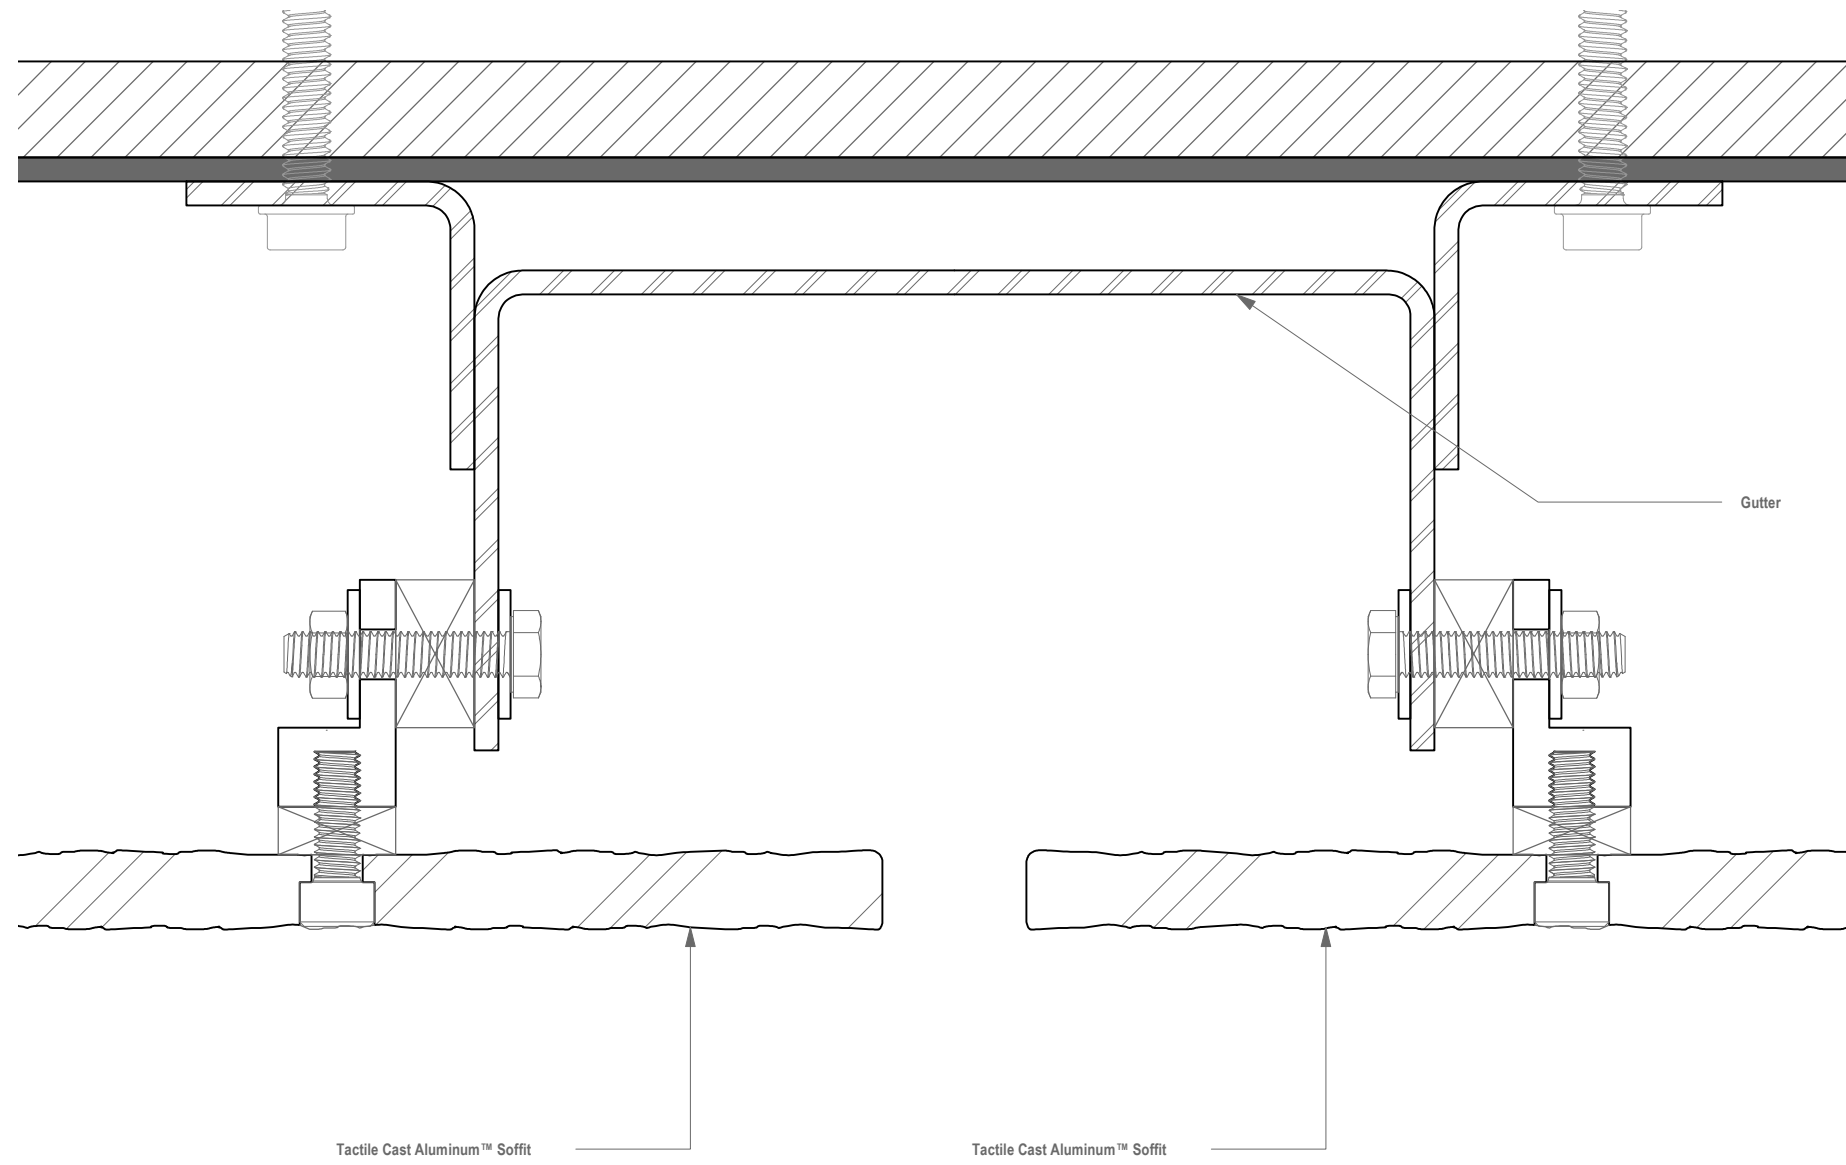

1 Plan - Typical Joint - Tactile Cast Aluminum™ Soffit
 M-03 Scale: Full Scale

SHEET NO.	M-03	REVISIONS	APPROVED		PROJECT #	ARCHITECT	CLIENT
	SCALE		AS NOTED	DATE			
DRAWN BY	JO	DESCRIPTION			Tactile Cast Aluminum™ Cladding Details Ventilated Rainscreen		
APPROVED BY	SE						
ISSUE DATE	04/29/2020						

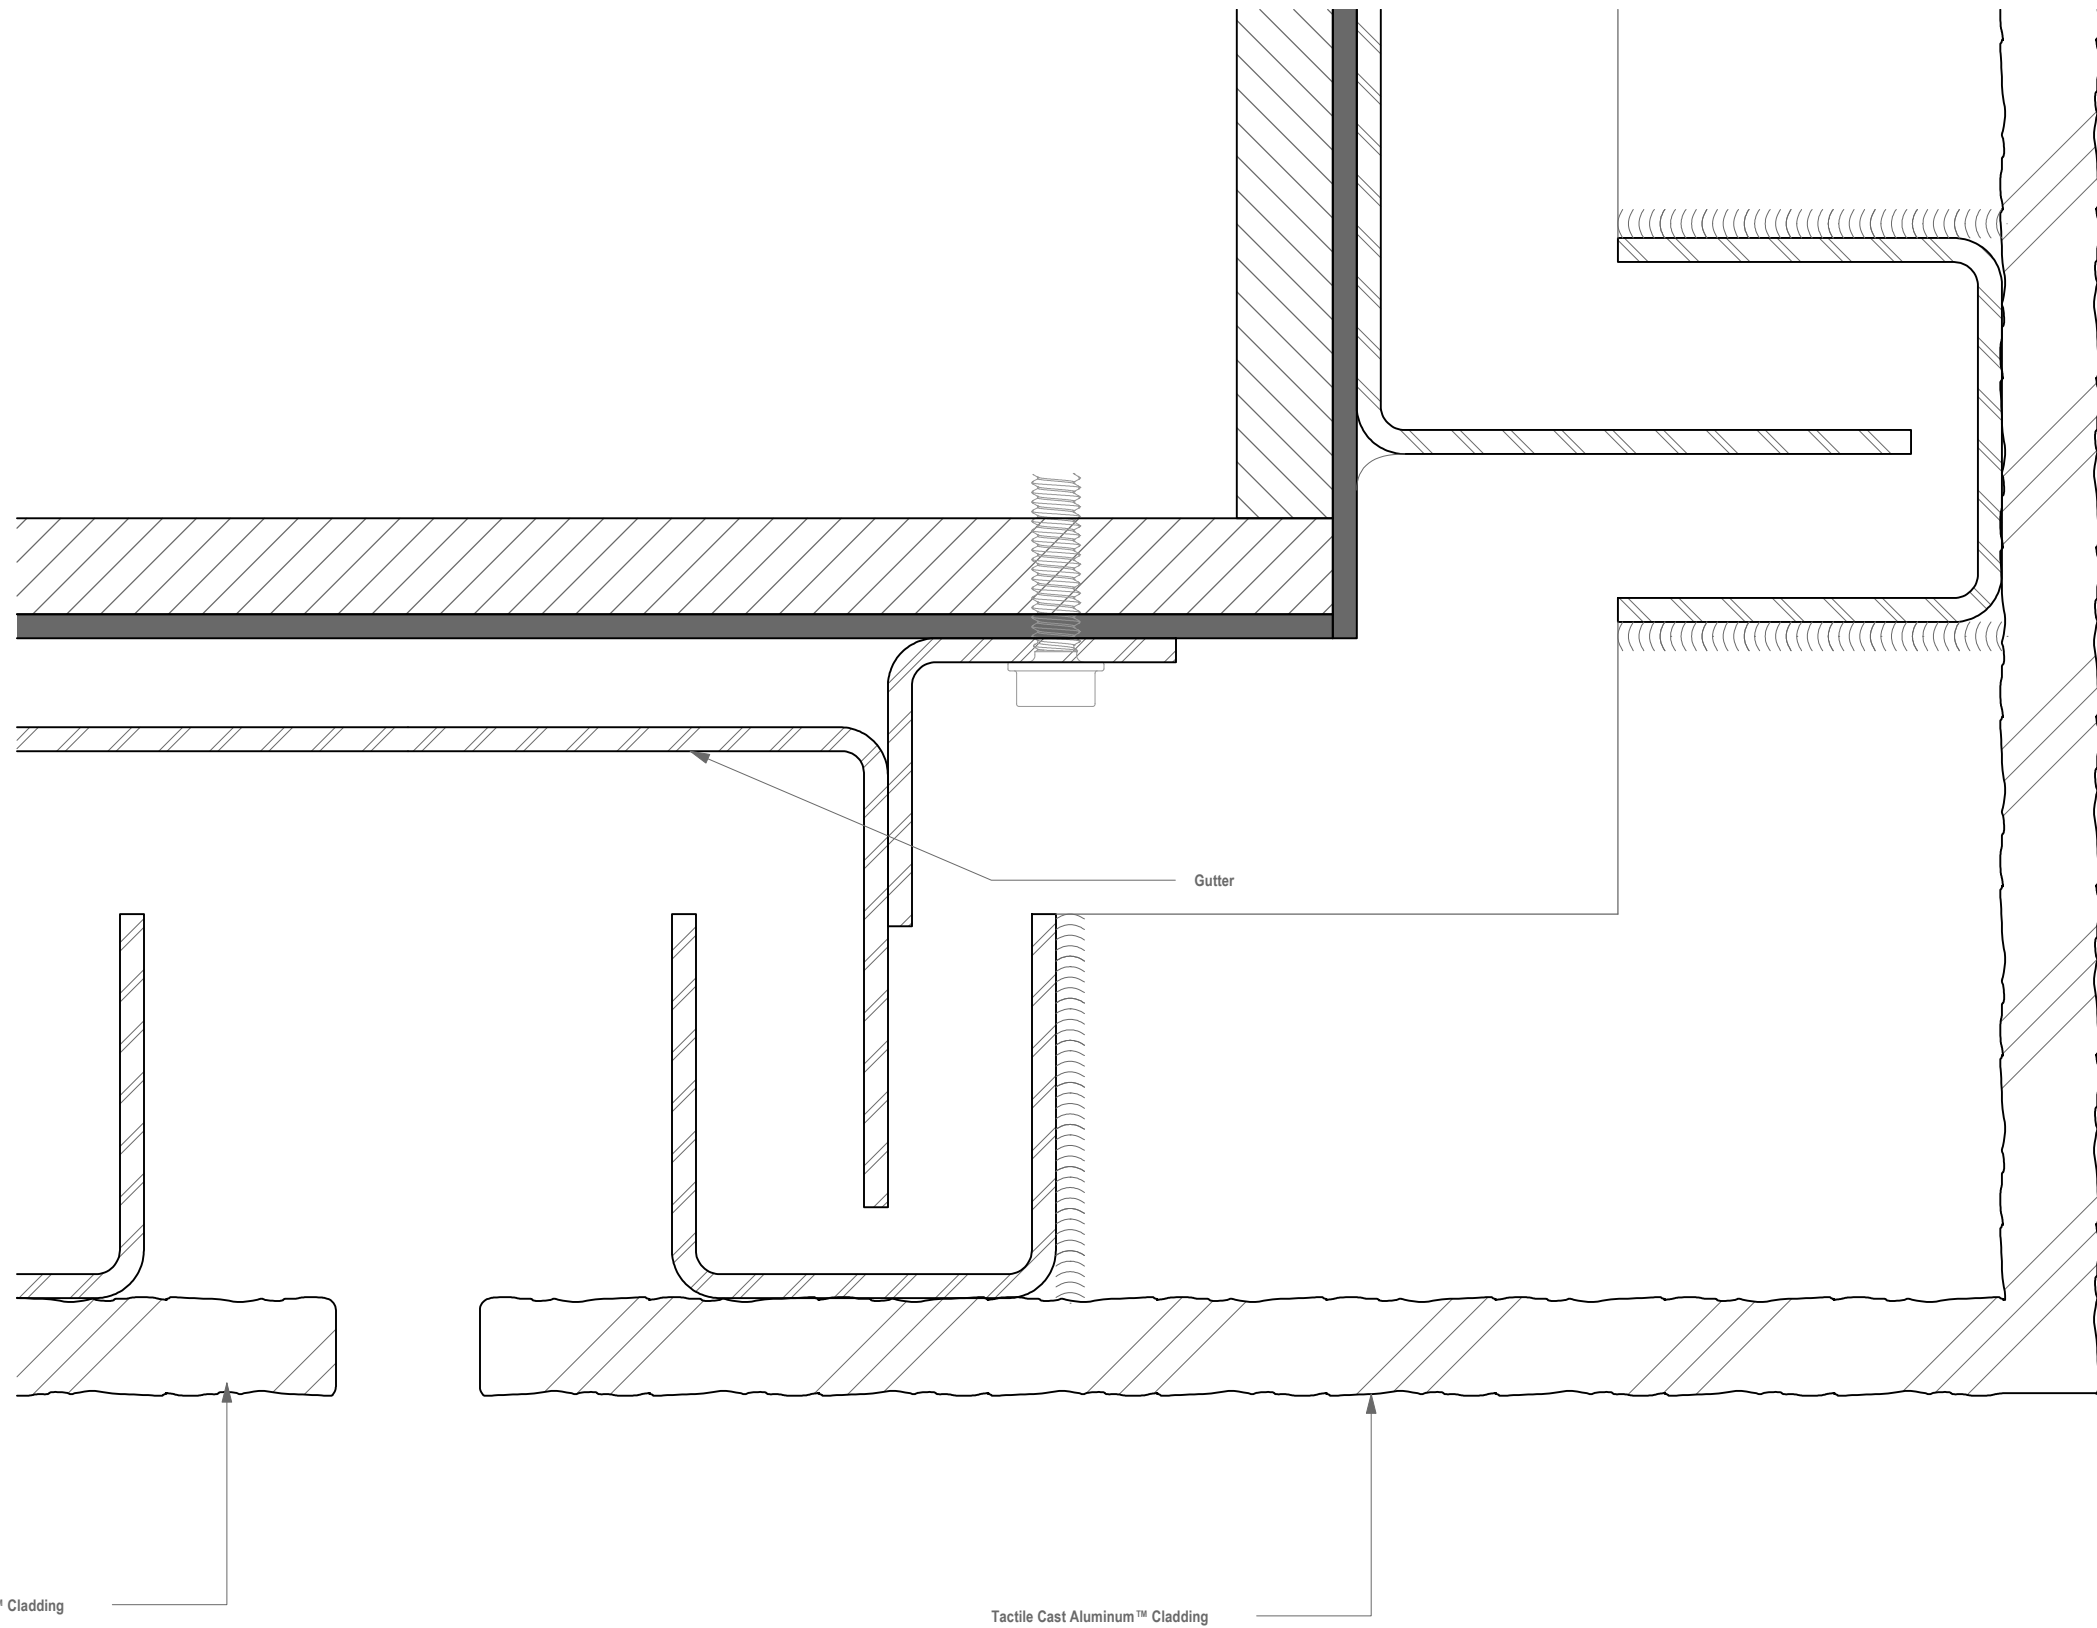


Tactile Cast Aluminum™ Cladding

Tactile Cast Aluminum™ Cladding

1 Plan - Typical Vertical Joint at Corner - Tactile Cast Aluminum™ Cladding
 M-04 Scale: Full Scale

SHEET NO. M-04		ARCHITECT		CLIENT	
SCALE AS NOTED	PROJECT#		Tactile Cast Aluminum™ Cladding Details Ventilated Rainscreen		
DRAWN BY JO	REVISIONS	DATE	APPROVED		
APPROVED BY SE	DESCRIPTION				
ISSUE DATE 04/29/2020	REV				

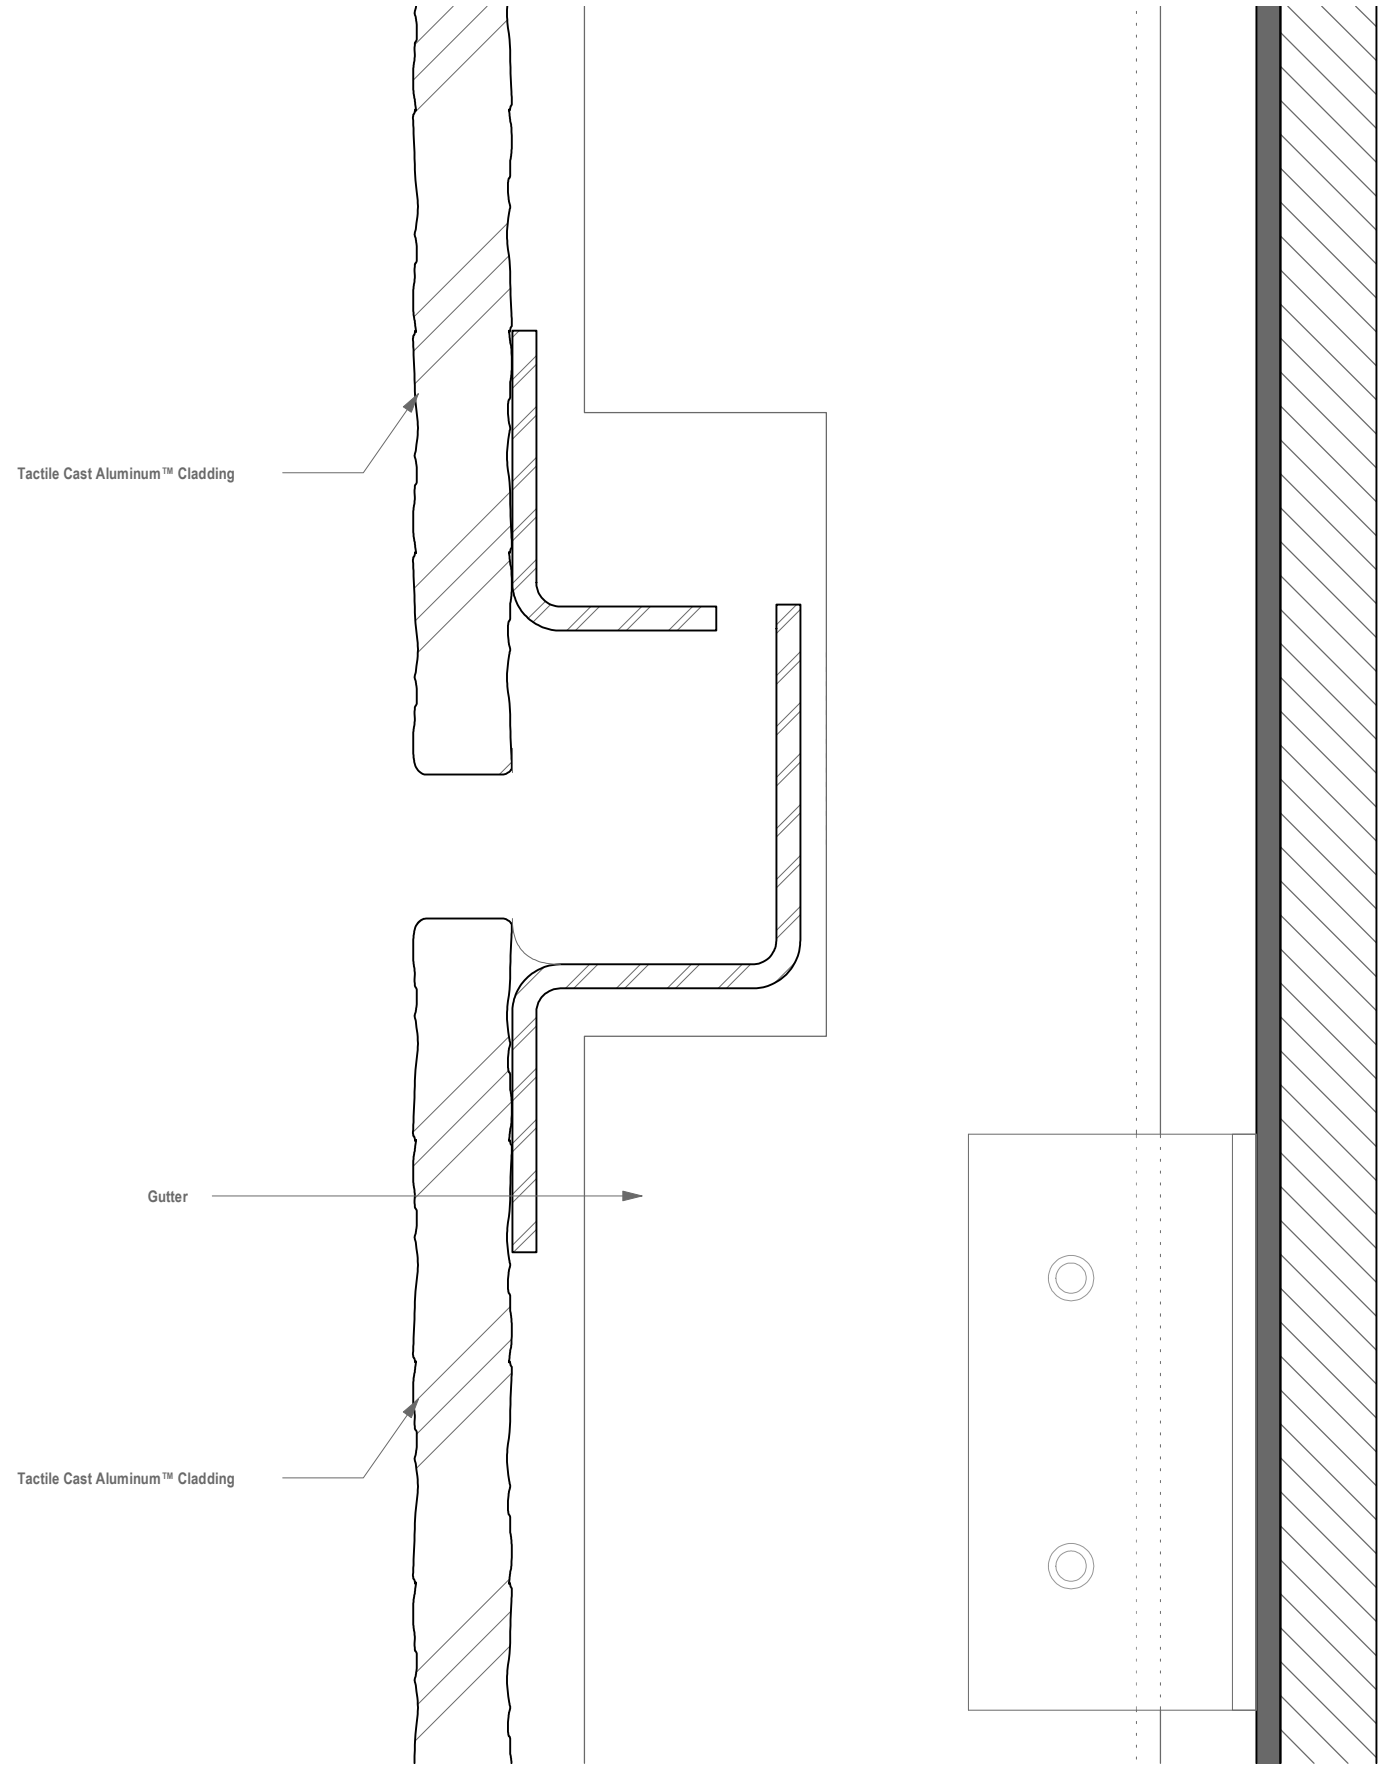

1 Section - Typical Horizontal Joint - Tactile Cast Aluminum™ Cladding
 M-05 Scale: Full Scale

SHEET NO.	M-05	REVISIONS	PROJECT#		ARCHITECT	CLIENT
	SCALE		AS NOTED	Tactile Cast Aluminum™ Cladding Details Ventilated Rainscreen		
DRAWN BY	JO	DESCRIPTION	DATE	APPROVED		
APPROVED BY	SE					
ISSUE DATE	04/29/2020					