


SHEET NO.	M-00	PROJECT #	Tactile Cast Bronze™ Cladding Details Ventilated rainscreen		ARCHITECT	CLIENT
	SCALE		AS NOTED			
DRAWN BY	JO	DATE		APPROVED		
APPROVED BY	SE	ISSUE DATE	04/29/2020			

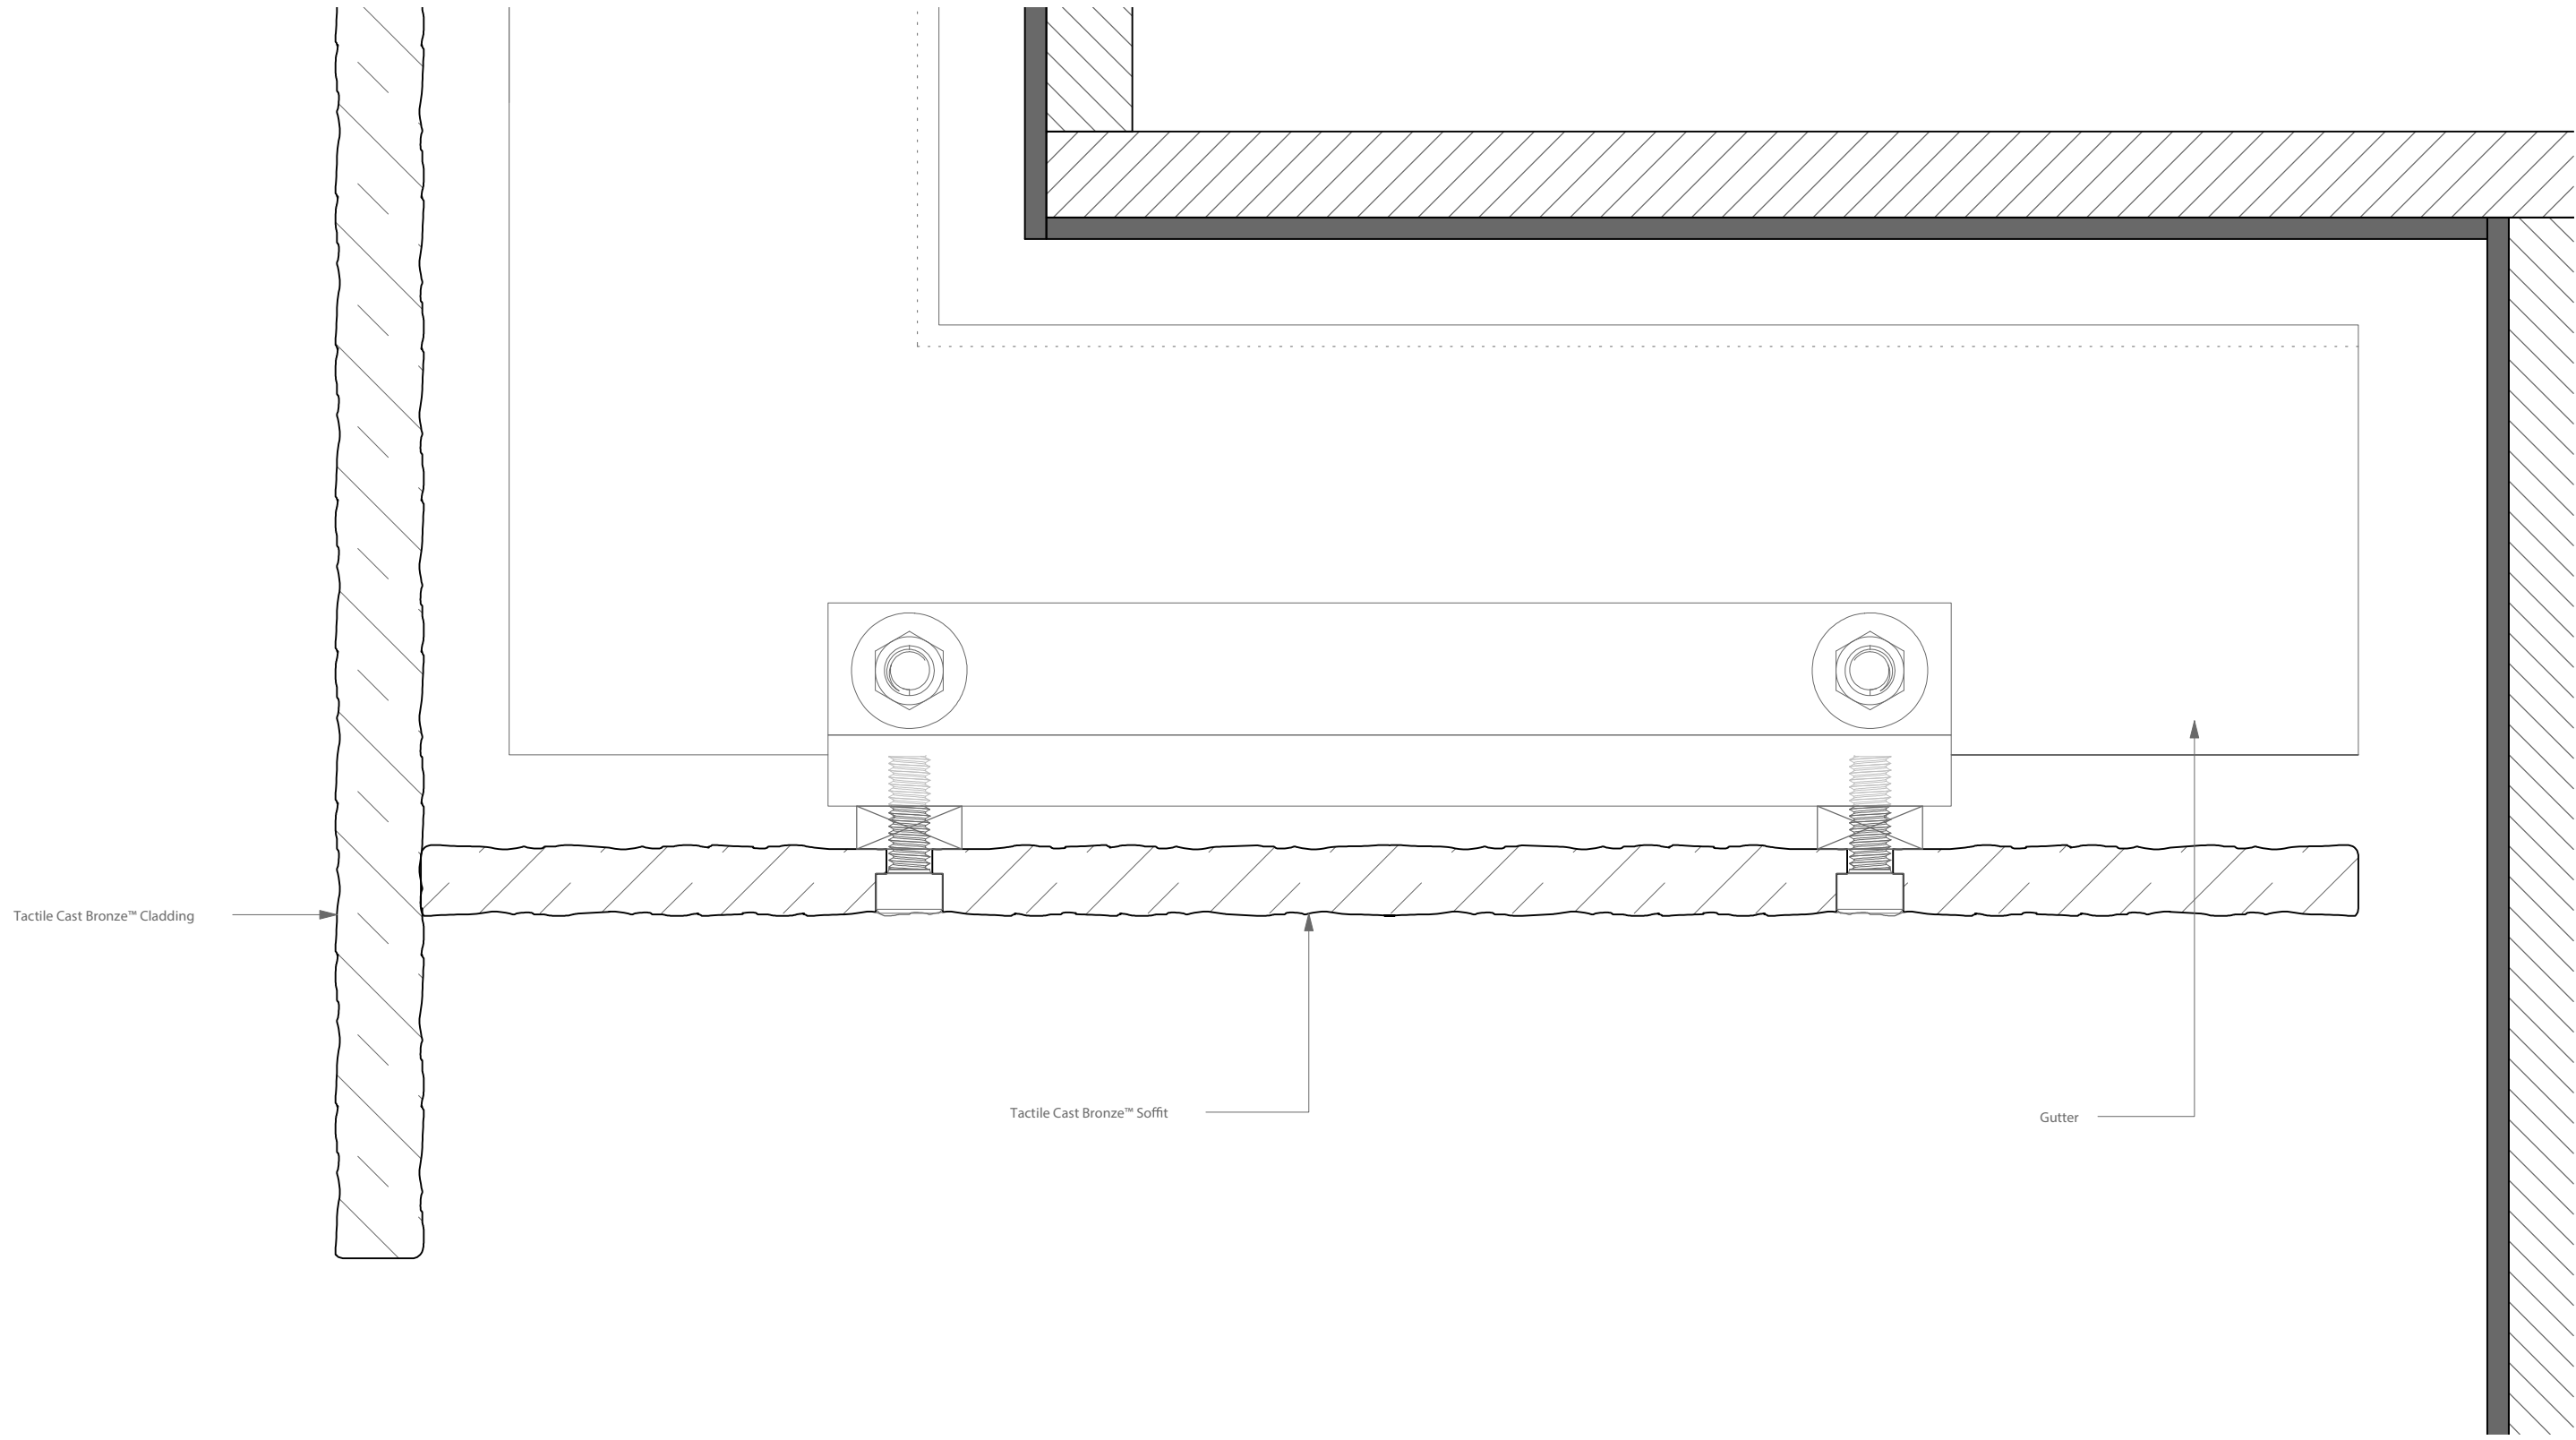


Tactile Cast Bronze™ Cladding

Tactile Cast Bronze™ Soffit

Gutter


1 Section Detail - Soffit to Vertical Cladding - Tactile Cast Bronze™ Cladding
 M-01 Scale: Full Scale

SHEET NO.	M-01	REVISIONS	PROJECT #		CLIENT
	SCALE		AS NOTED	ARCHITECT	
DRAWN BY	JO	DESCRIPTION	Tactile Cast Bronze™ Cladding Details Ventilated rainscreen		
APPROVED BY	SE	DATE	APPROVED		
ISSUE DATE	04/29/2020				

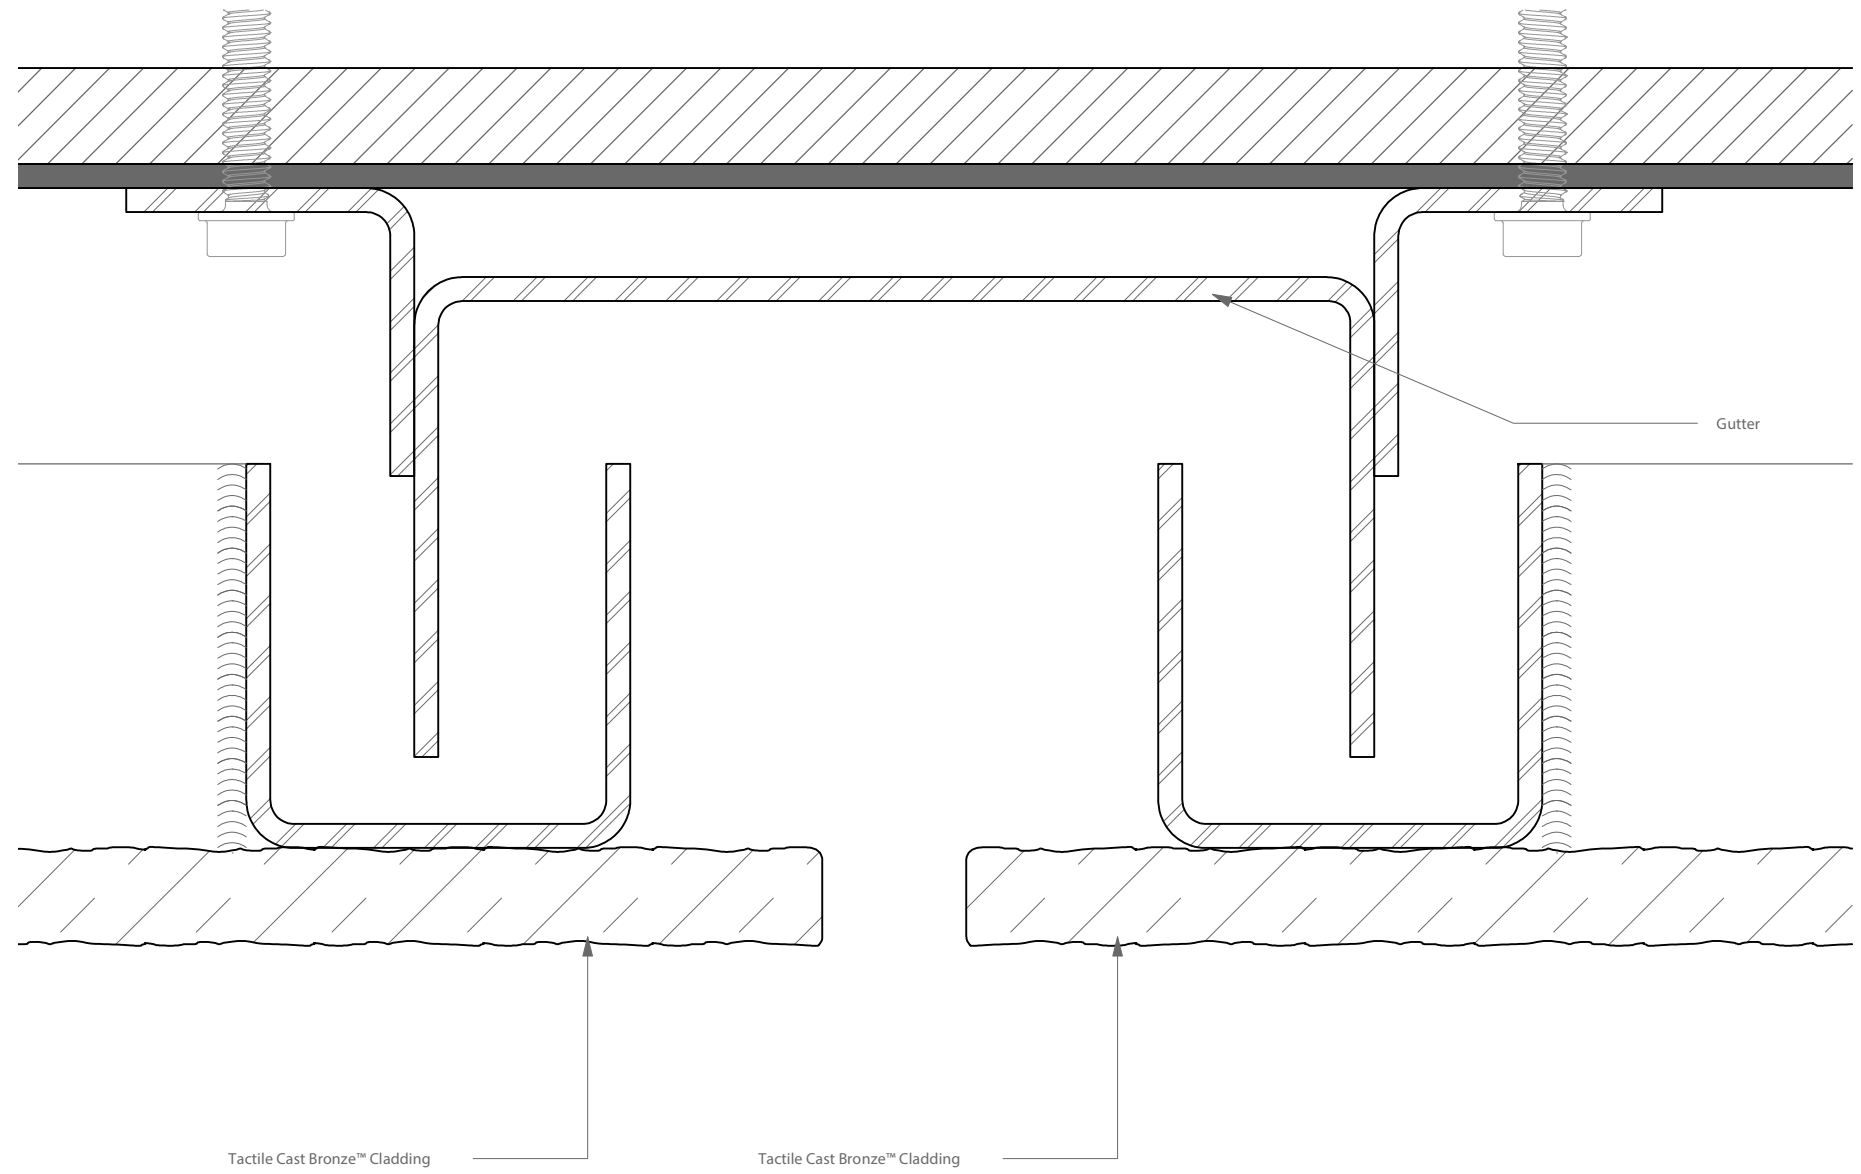


1 Plan - Typical Vertical Joint - Tactile Cast Bronze™ Cladding
 M-02 Scale: Full Scale

SHEET NO. M-02	ARCHITECT		CLIENT	
	SCALE AS NOTED	PROJECT #	Tactile Cast Bronze™ Cladding Details Ventilated rainscreen	
DRAWN BY JO	REVISIONS	DATE	APPROVED	
APPROVED BY SE	DESCRIPTION			
ISSUE DATE 04/29/2020				

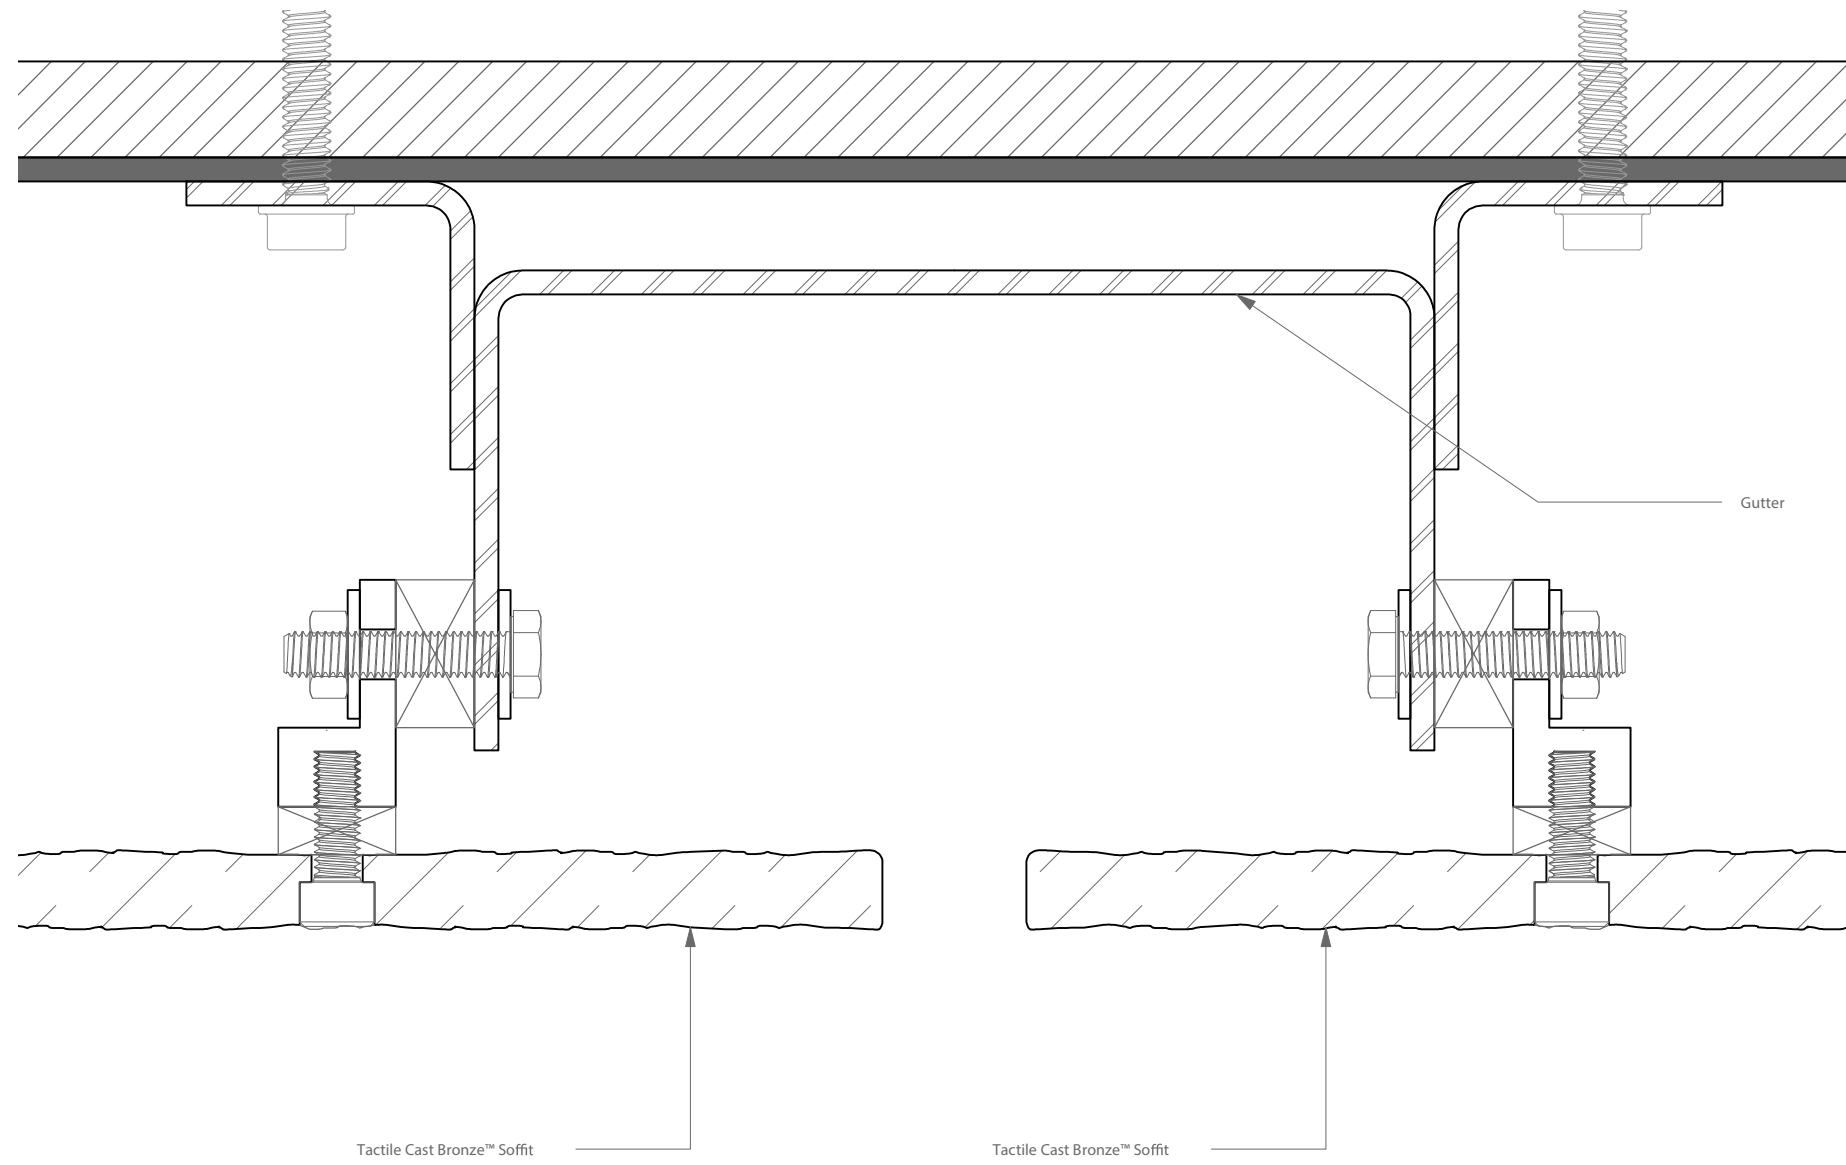

1 Plan - Typical Joint - Tactile Cast Bronze™ Soffit
 M-03 Scale: Full Scale

SHEET NO.	M-03	REVISIONS	APPROVED		PROJECT #	ARCHITECT	CLIENT
	SCALE		AS NOTED	DATE			
DRAWN BY	JO	DESCRIPTION			Tactile Cast Bronze™ Cladding Details Ventilated rainscreen		
APPROVED BY	SE						
ISSUE DATE	04/29/2020						

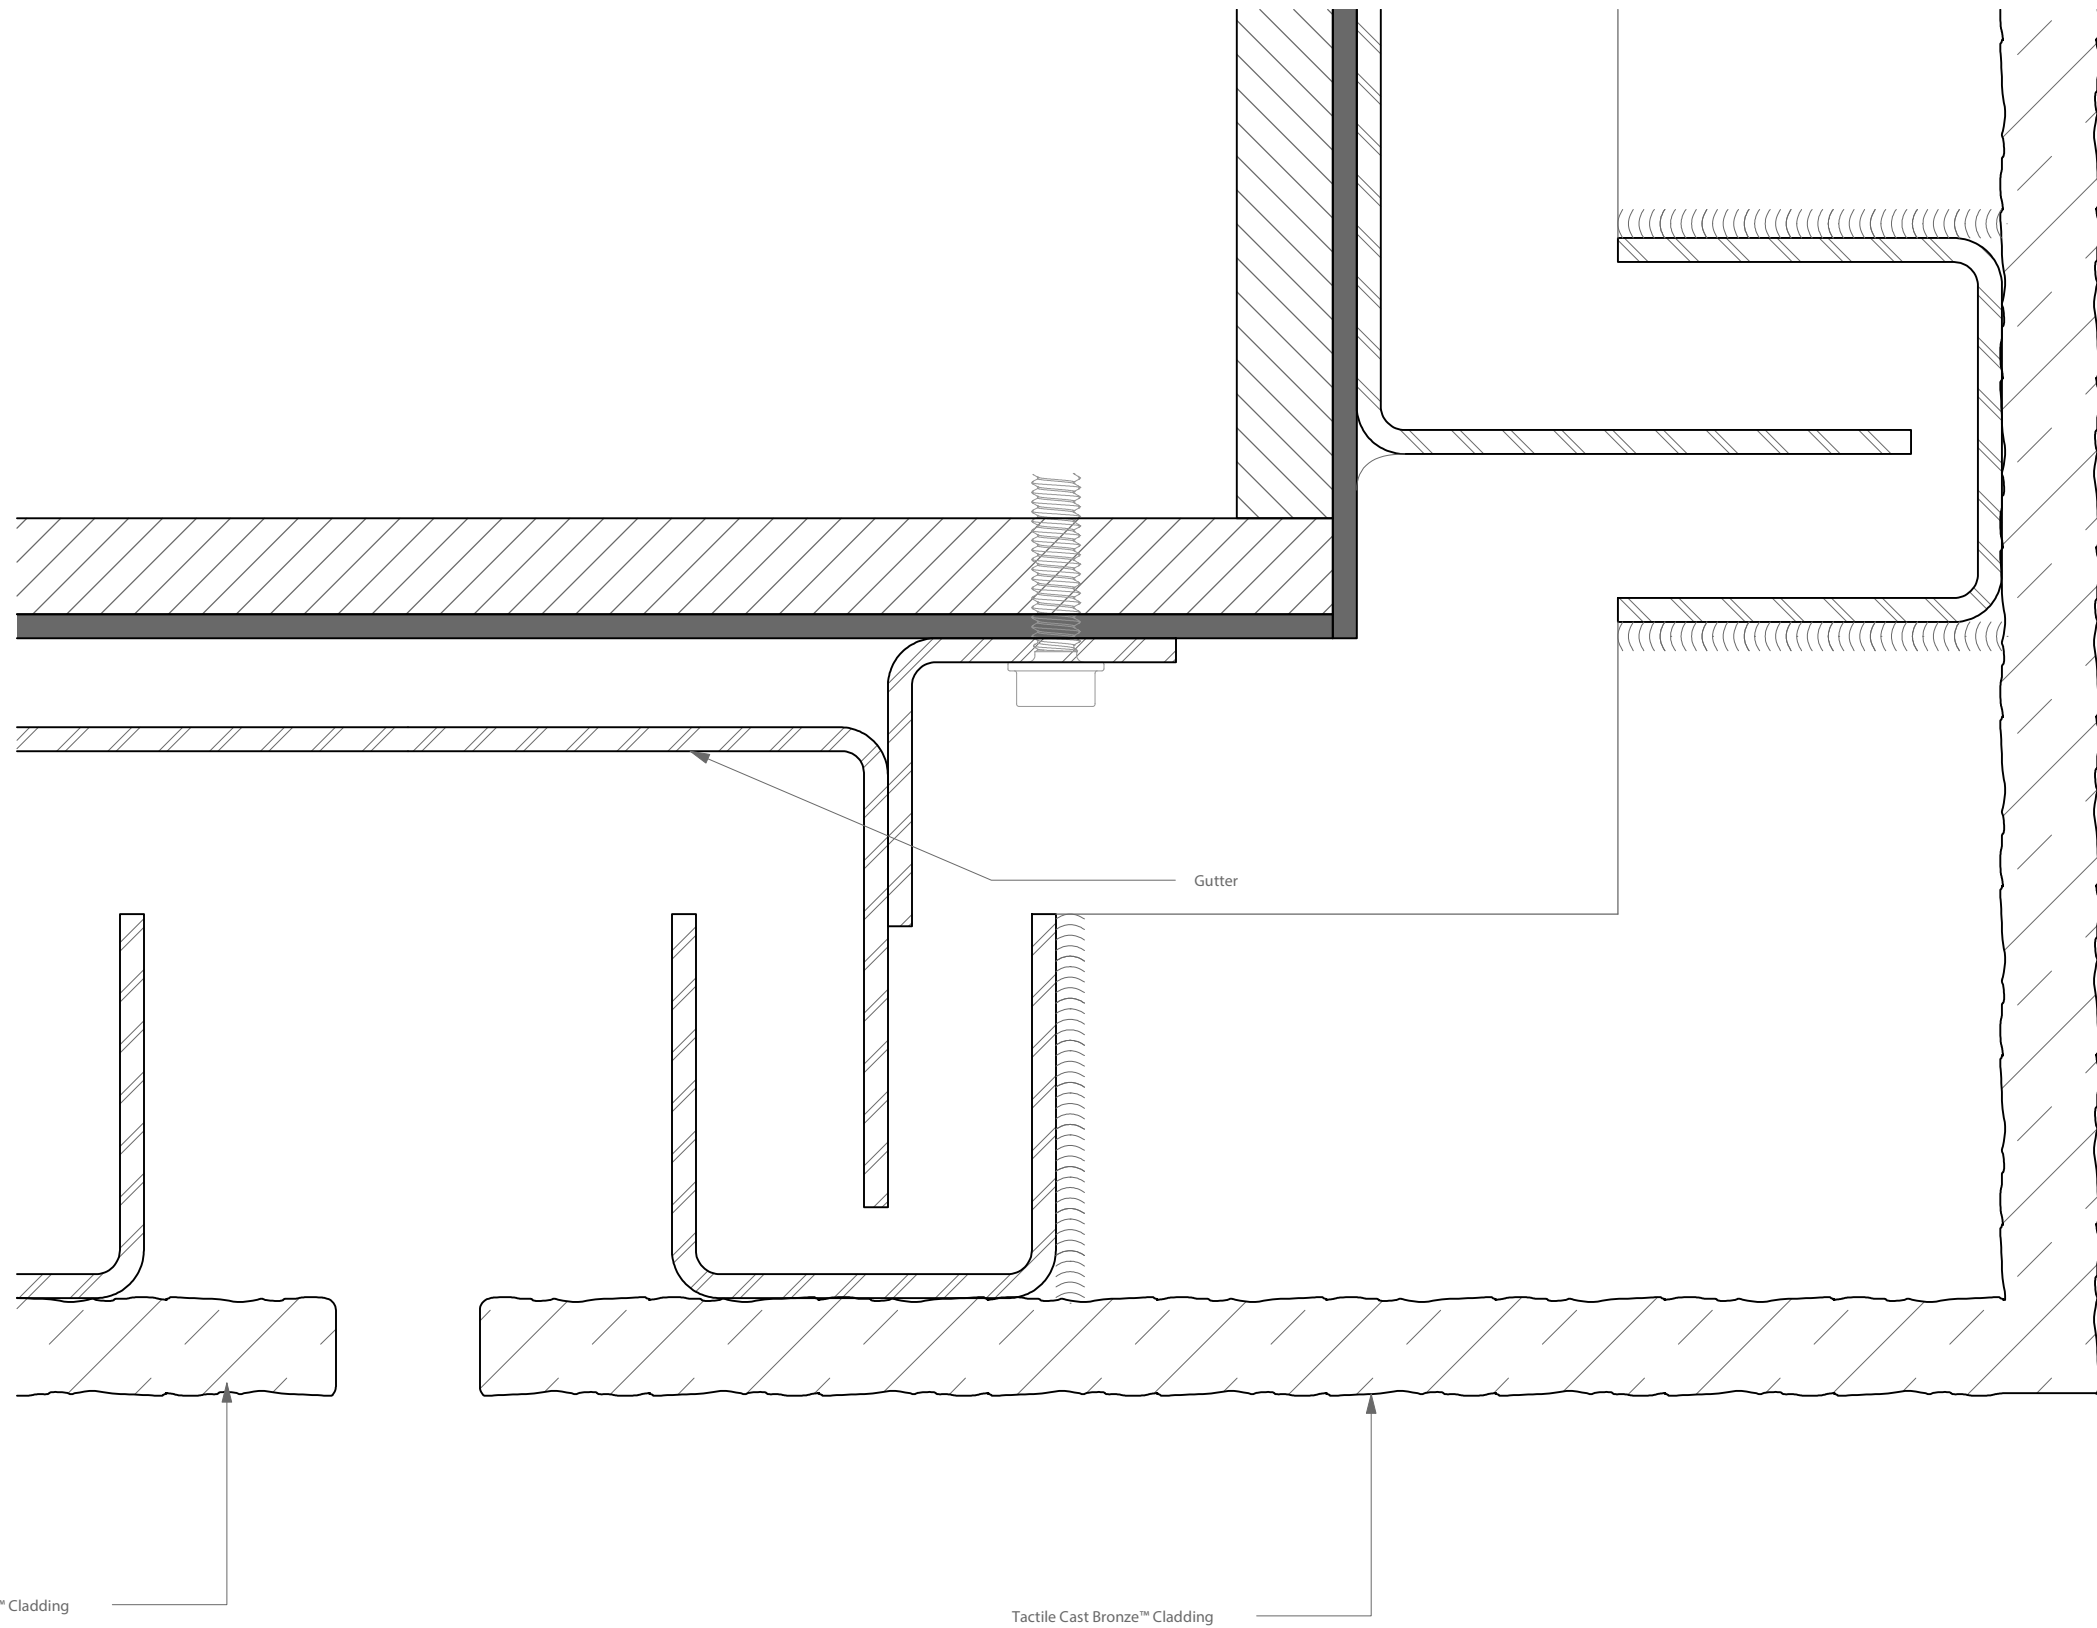

Tactile Cast Bronze™ Cladding


Tactile Cast Bronze™ Cladding

Gutter

1 Plan - Typical Vertical Joint at Corner - Tactile Cast Bronze™ Cladding
 M-04 Scale: Full Scale

SHEET NO.	M-04	REVISIONS	PROJECT#		ARCHITECT	CLIENT
	SCALE		AS NOTED	Tactile Cast Bronze™ Cladding Details Ventilated rainscreen		
DRAWN BY	JO	DESCRIPTION	DATE	APPROVED		
APPROVED BY	SE					
ISSUE DATE	04/29/2020					

1 Section - Typical Horizontal Joint - Tactile Cast Bronze™ Cladding
 M-05 Scale: Full Scale

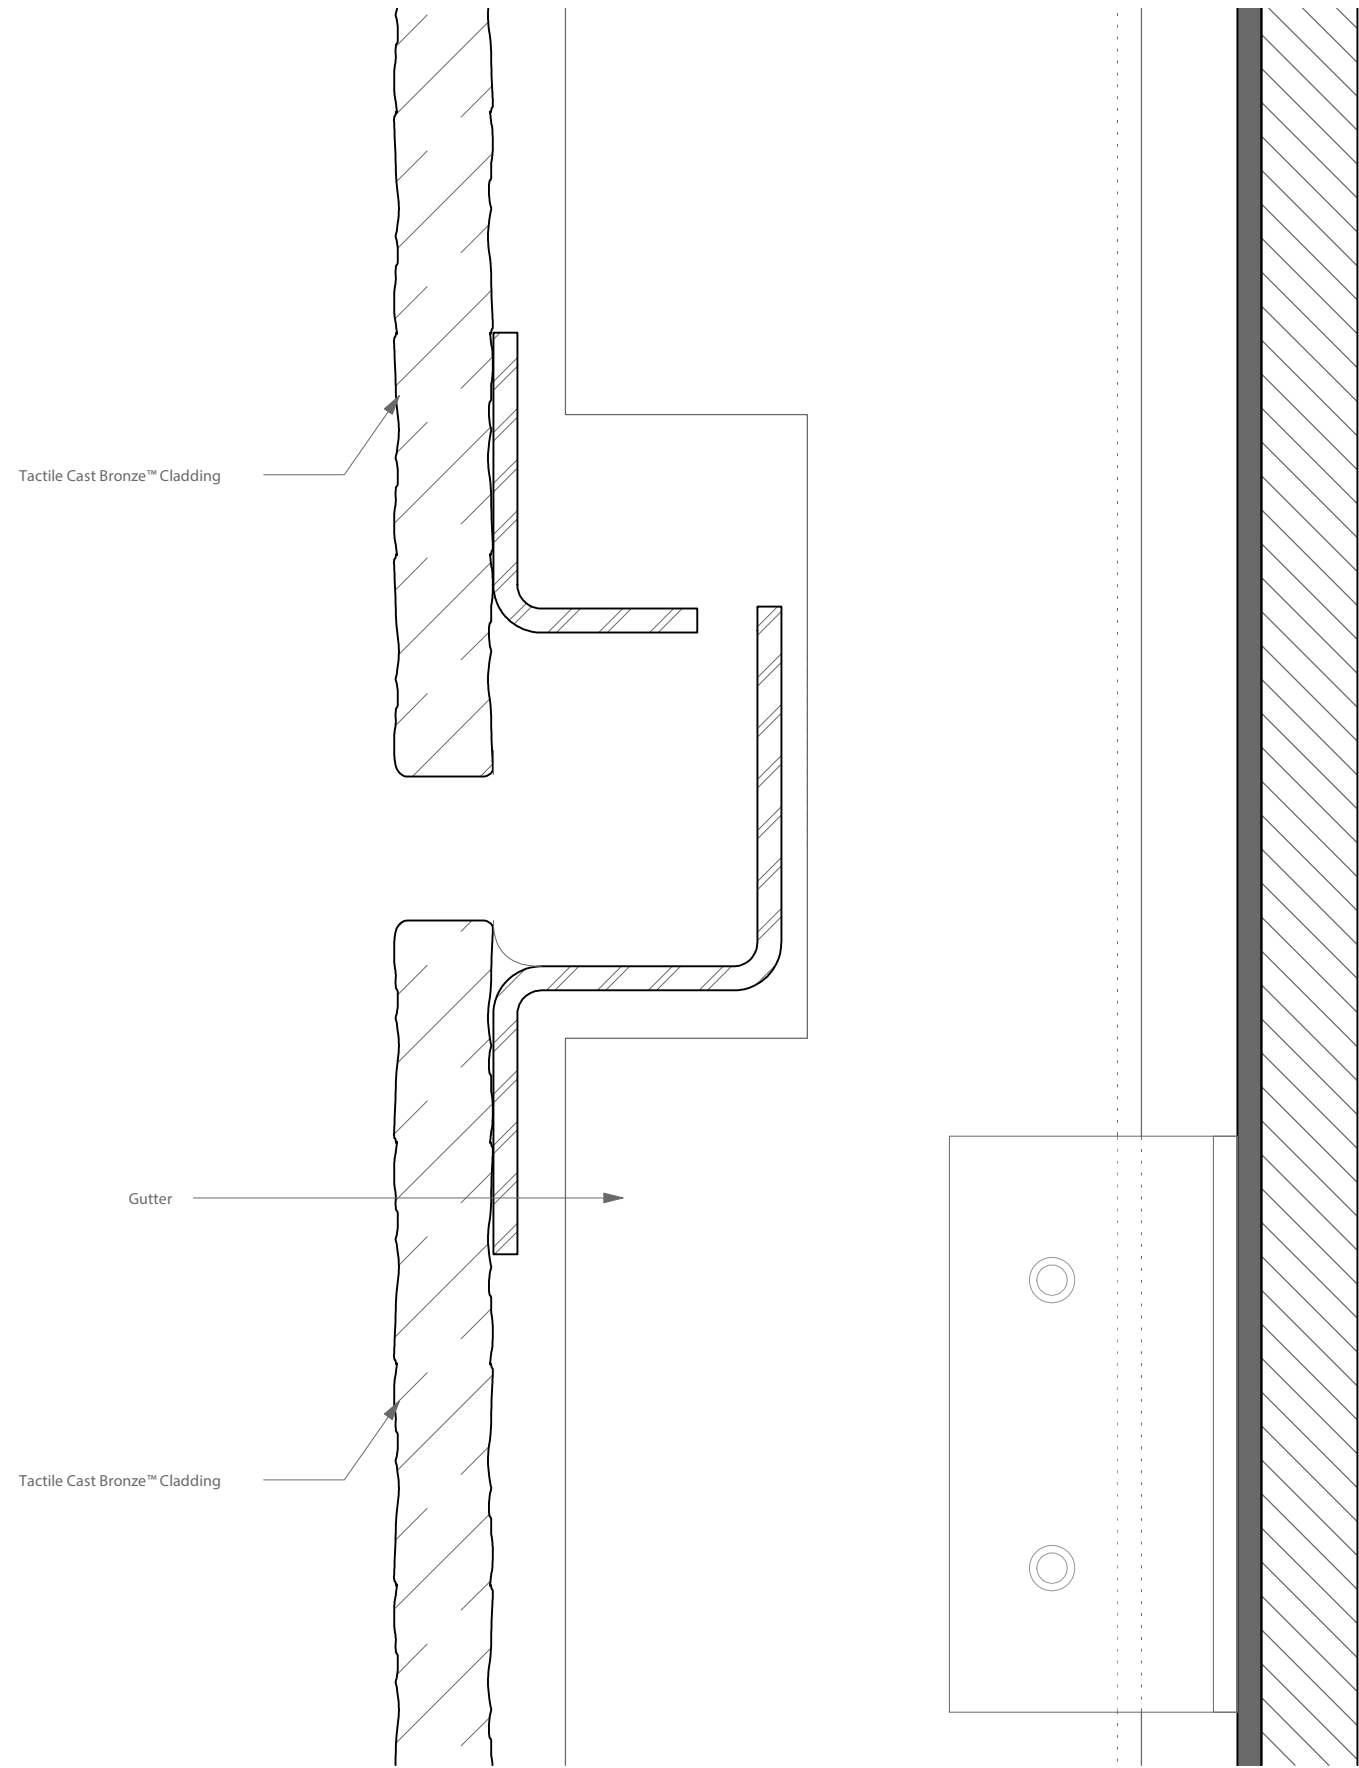

SHEET NO.	M-05	REVISIONS	PROJECT#	ARCHITECT	CLIENT
	AS NOTED				
SCALE	M-05	DESCRIPTION	DATE	APPROVED	
DRAWN BY	JO				
APPROVED BY	SE				
ISSUE DATE	04/29/2020				